



PLEASE NOTE - THIS DRAWING HAS BEEN PRODUCED FOR LAND REGISTRATION PURPOSES ONLY.


PLEASE NOTE - A4 PLANS TO BE PRINTED "AS IN DOCUMENT" NOT ENLARGED OR SHRUNK TO FIT PAGE

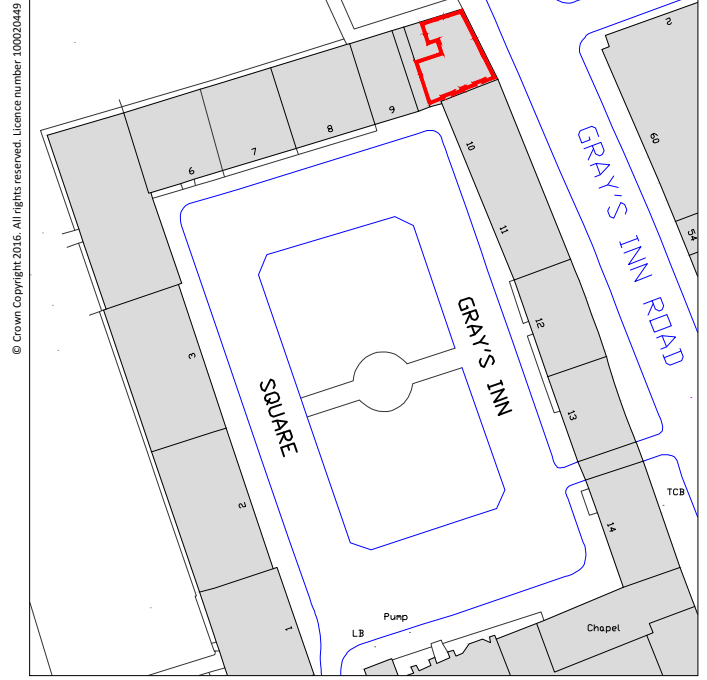

LOCATION PLAN  
SCALE 1:1250

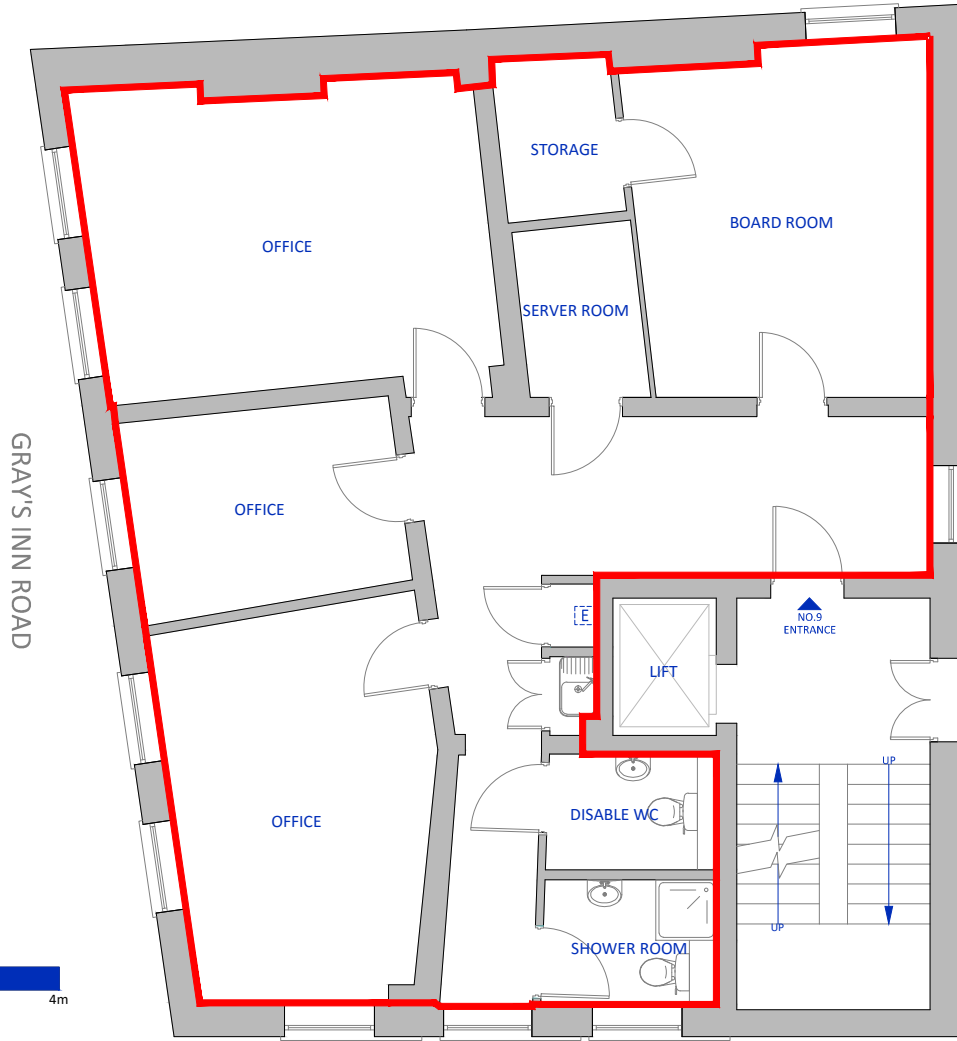


GROUND FLOOR

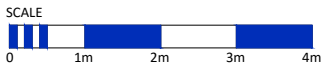

NORTH

PLAN LONDON LTD © COPYRIGHT PROTECTED 2016

<p>client</p>	<p>address 9 GRAY'S INN SQUARE GRAY'S INN LONDON WC1R 5JD</p>	<p>location GROUND FLOOR EAST LEASE PLAN</p>	<p>date 23.09.2016</p>	<p>scale 1:100</p>	<p>sheet A4</p>	 <p>Plan London Plan London Ltd   35 David's Road   London   SE23 3EP T 0845 2262776 E surveys@plan-london.co.uk W plan-london.co.uk</p>
			<p>dwg no. PL10022-01</p>	<p>revision</p>	<p>drawn DM</p>	